
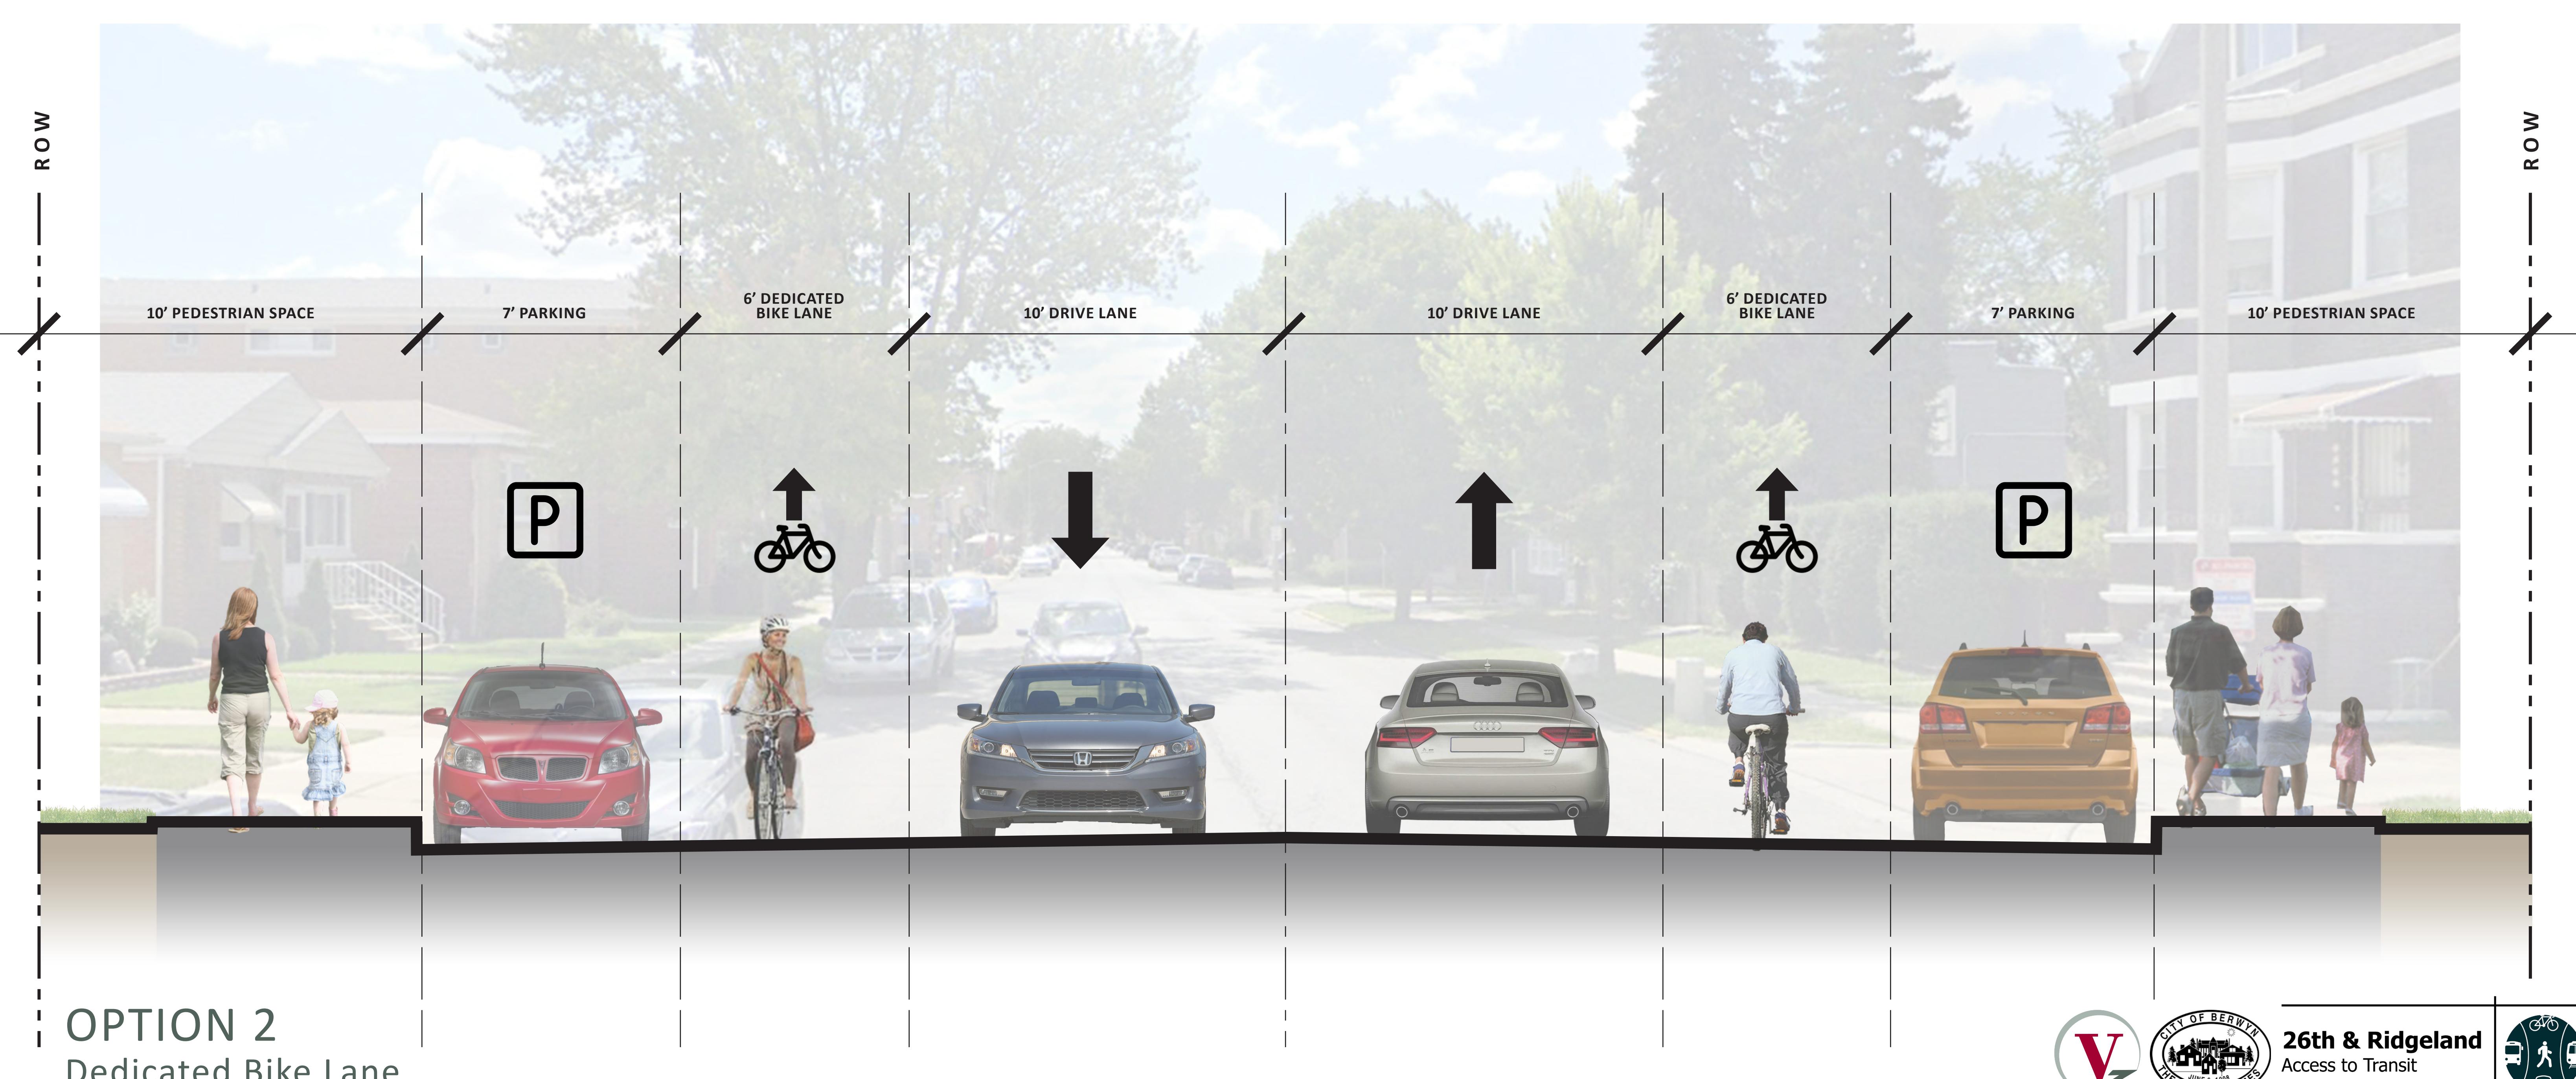
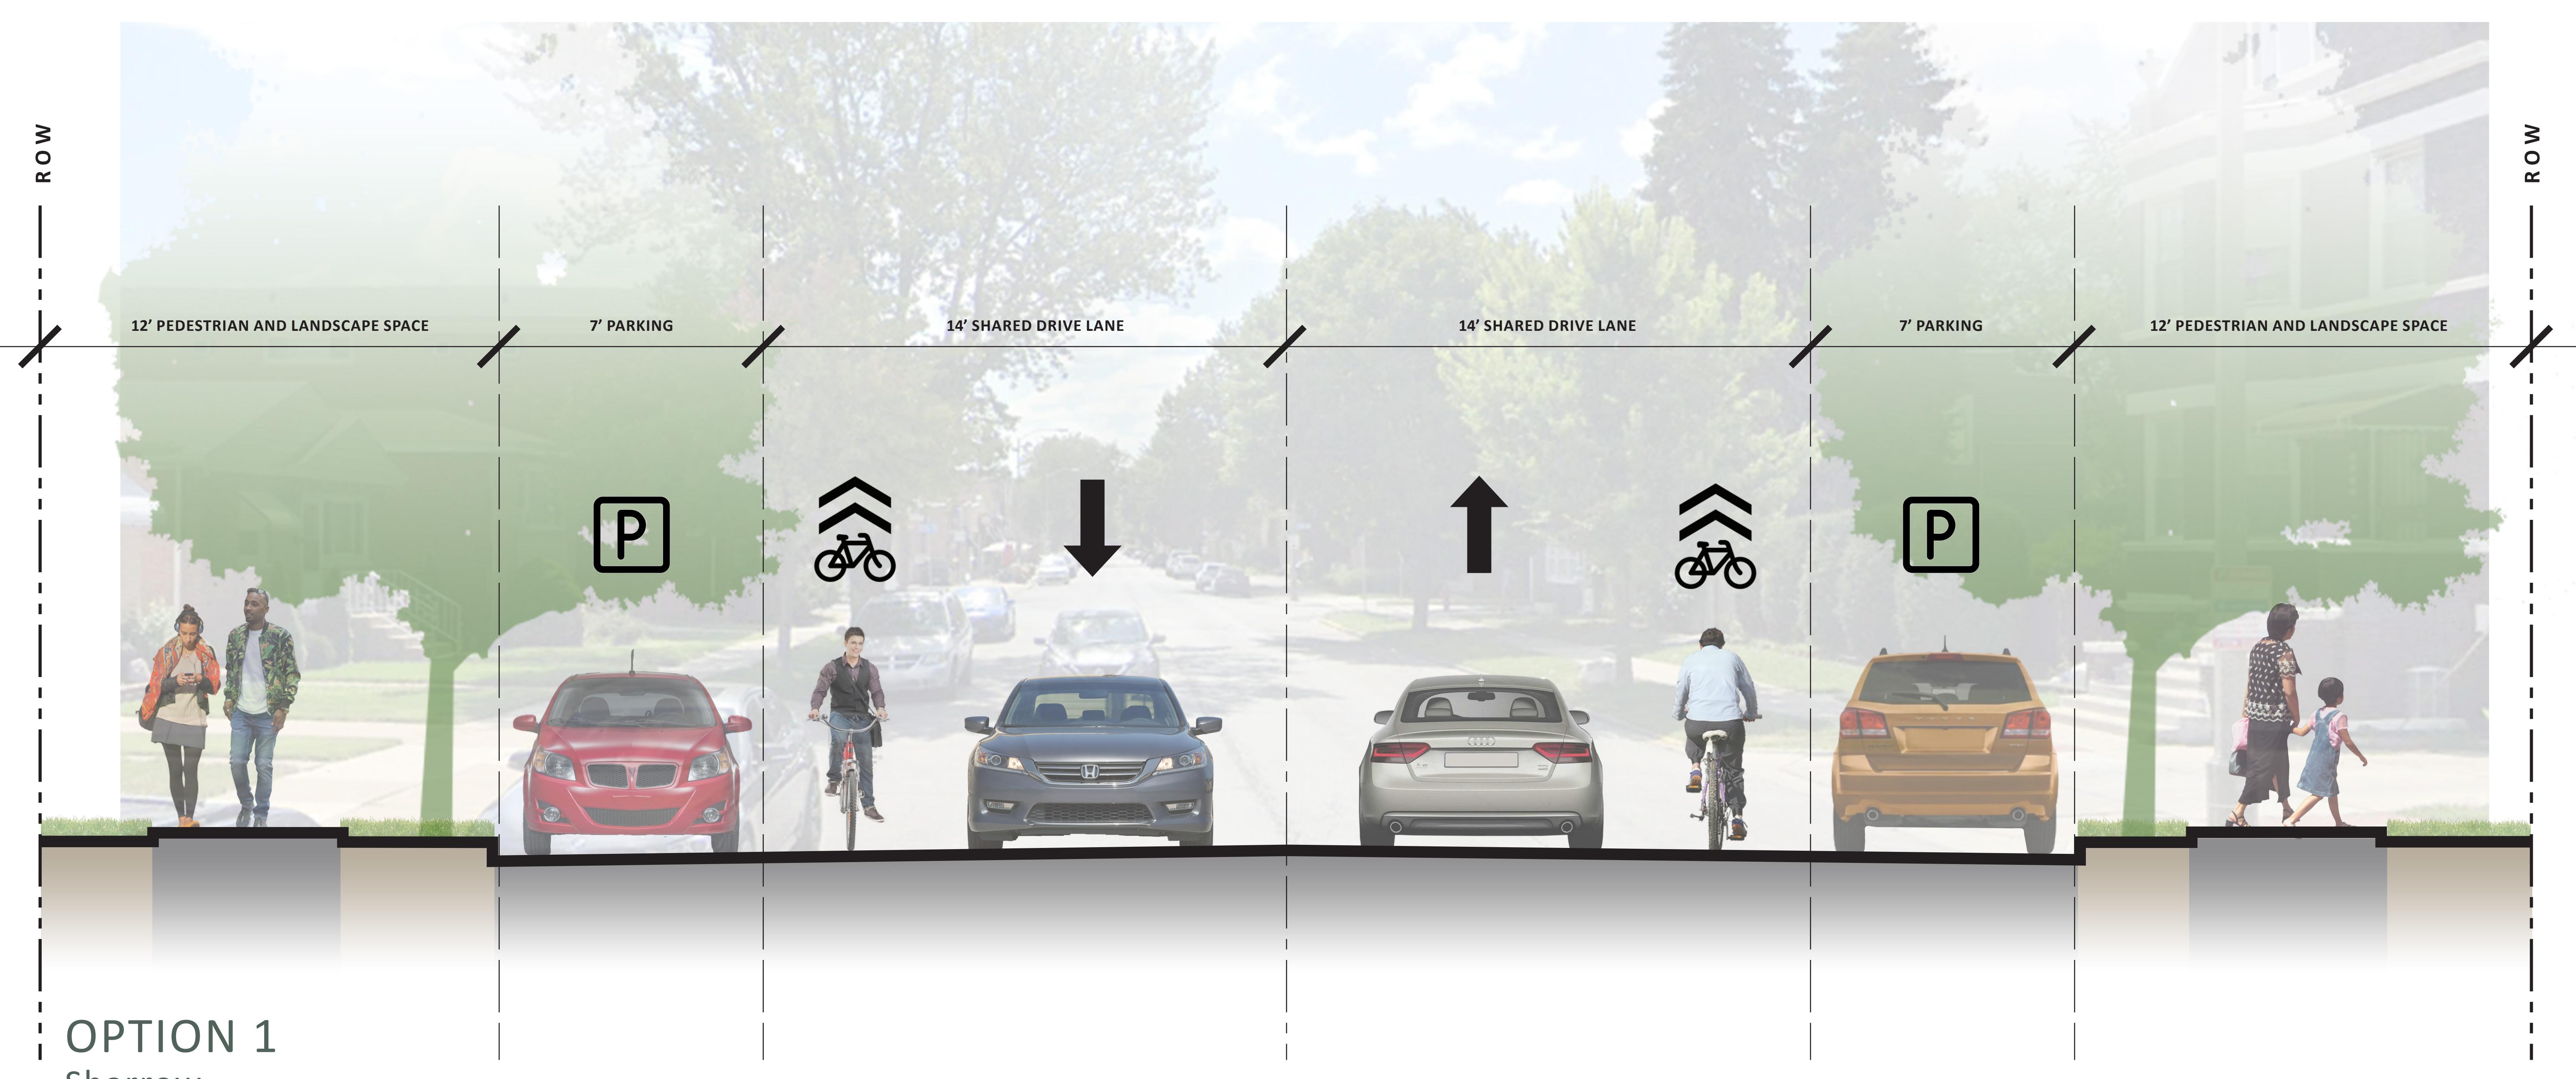


# BERWYN ACCESS TO TRANSIT STREETSCAPE IMPROVEMENTS

26<sup>TH</sup> STREET AND RIDGELAND AVENUE PHASE 1 STUDY

## RESIDENTIAL CONDITIONS

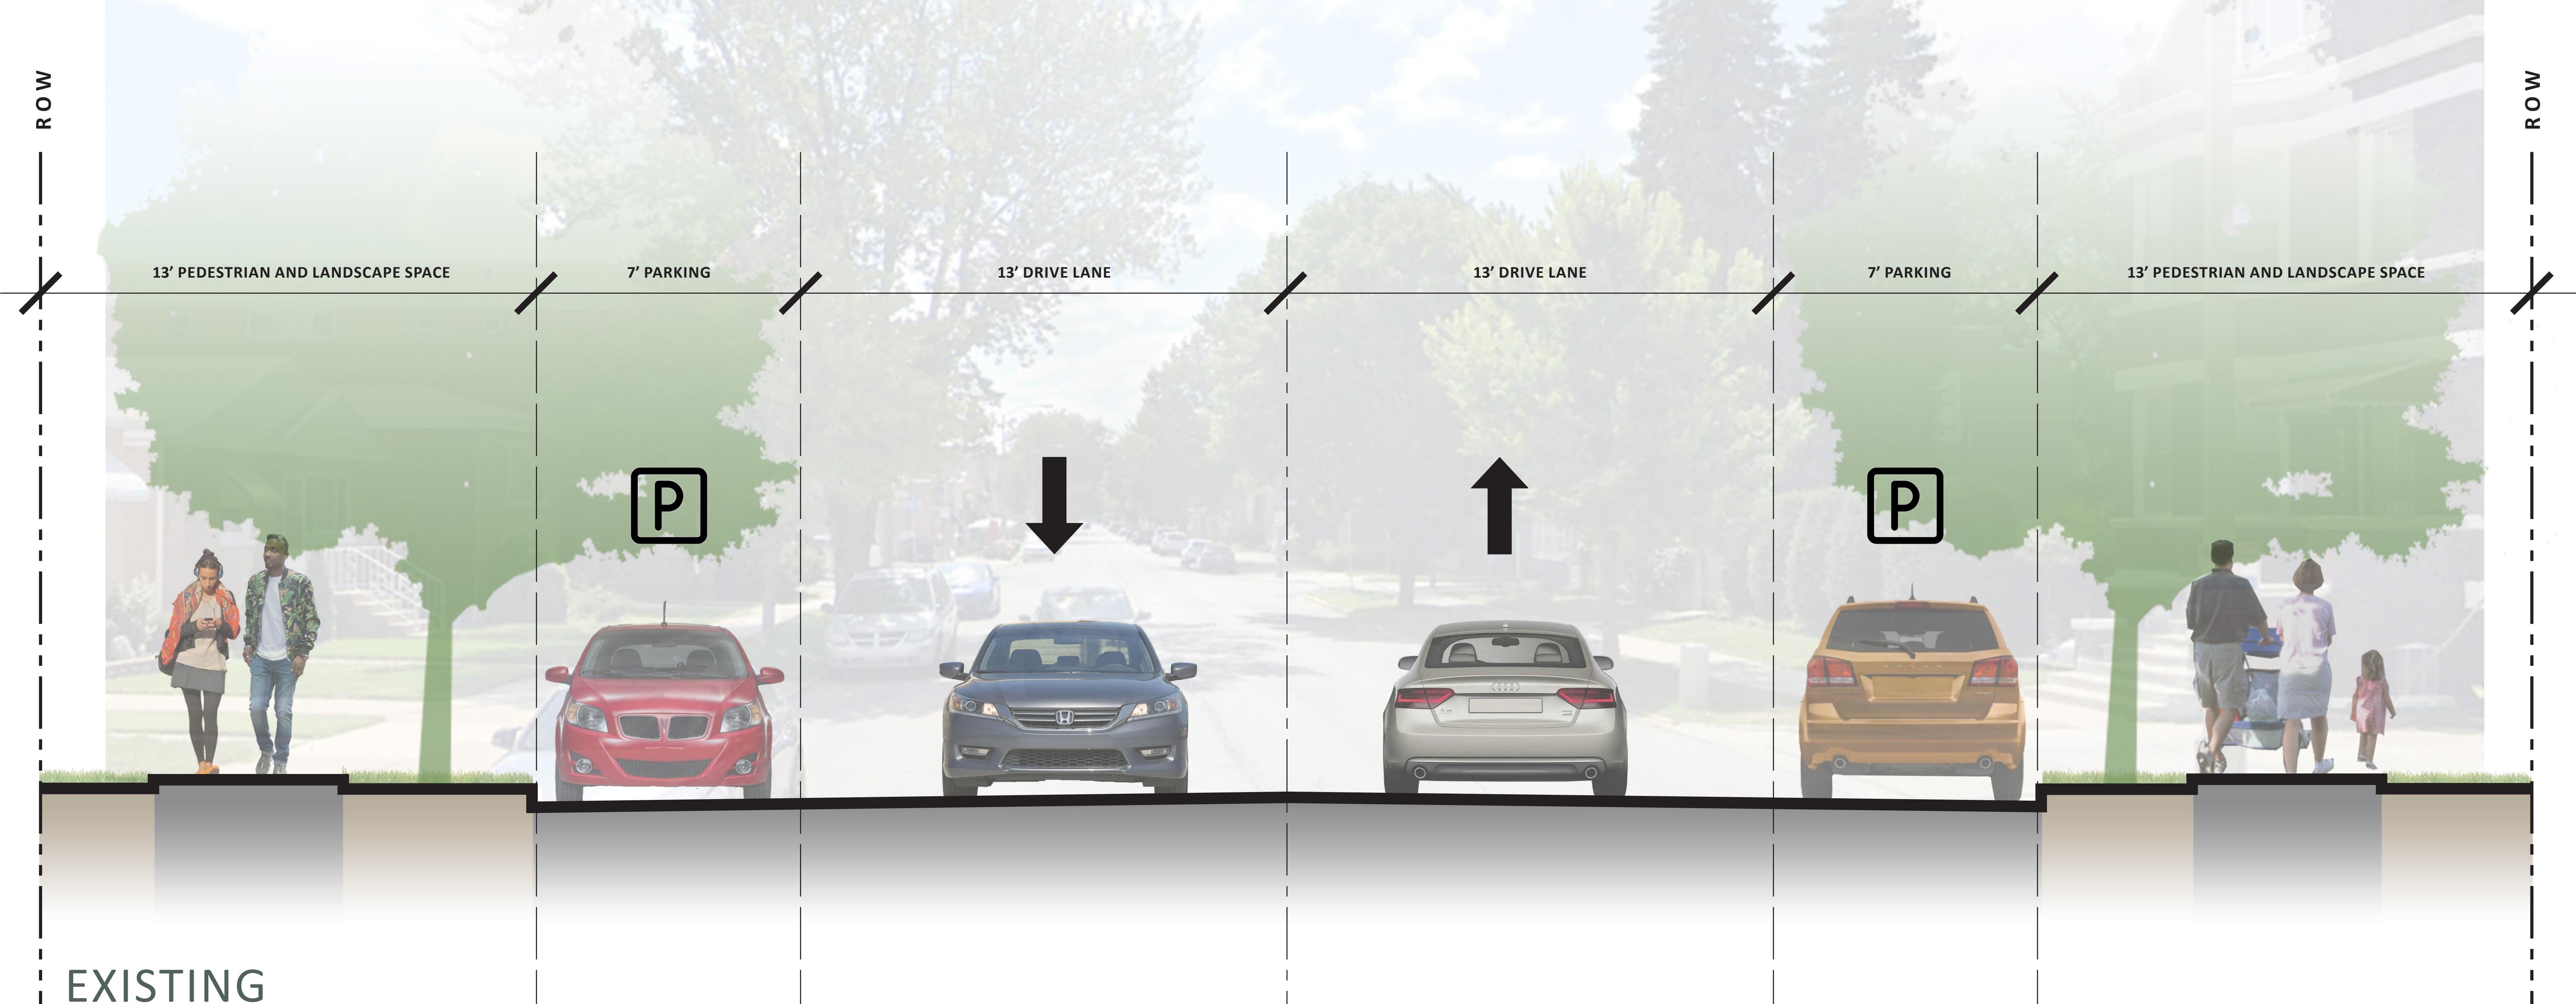

26th & Ridgeland



# BERWYN ACCESS TO TRANSIT STREETSCAPE IMPROVEMENTS

# 26<sup>TH</sup> STREET AND RIDGELAND AVENUE PHASE 1 STUDY

# COMMERCIAL CONDITIONS

